



# Plan

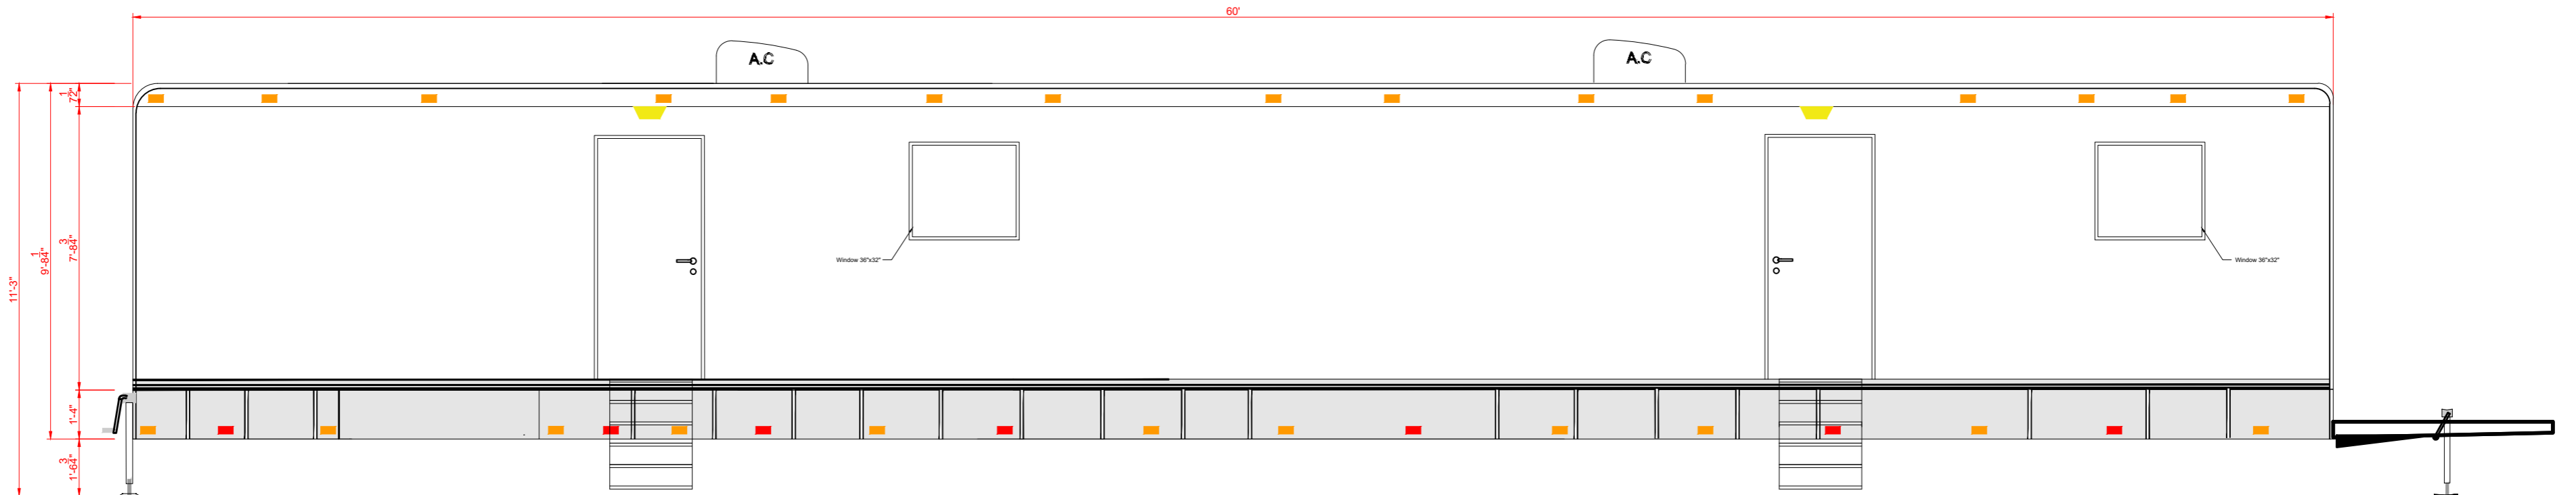

# Elevation

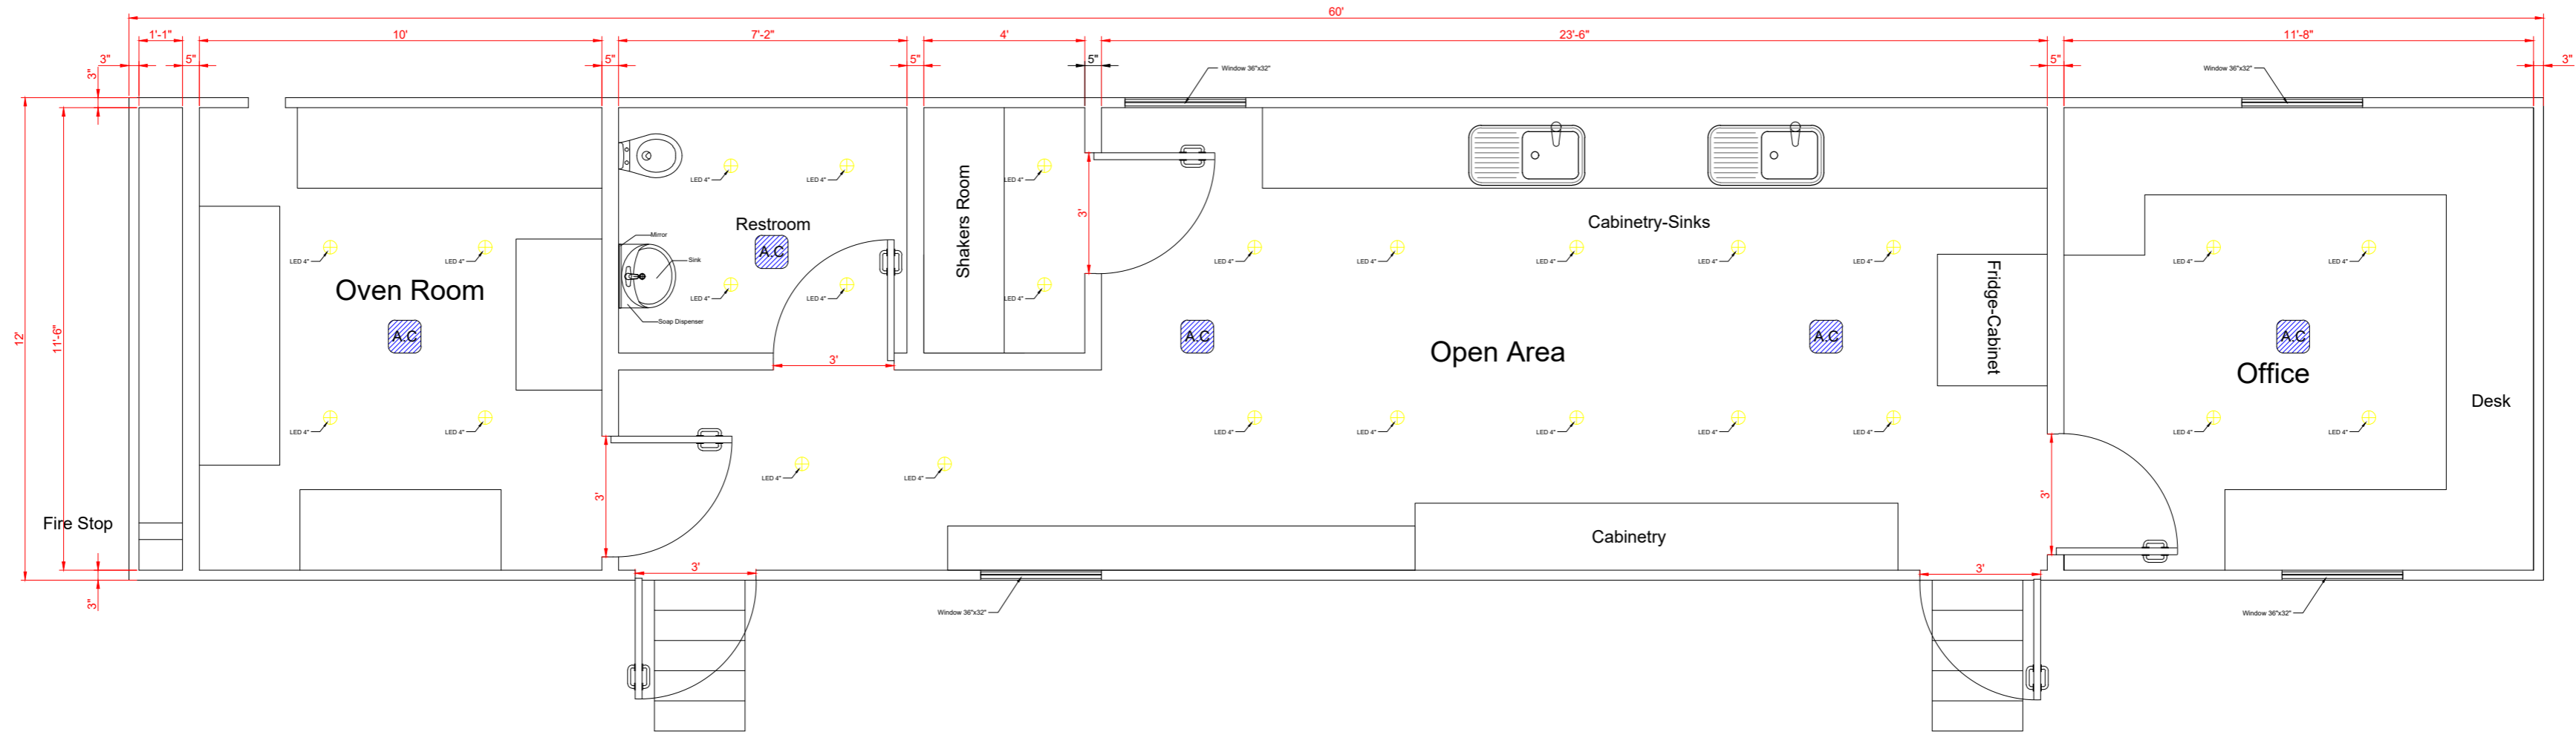