



Interior V.



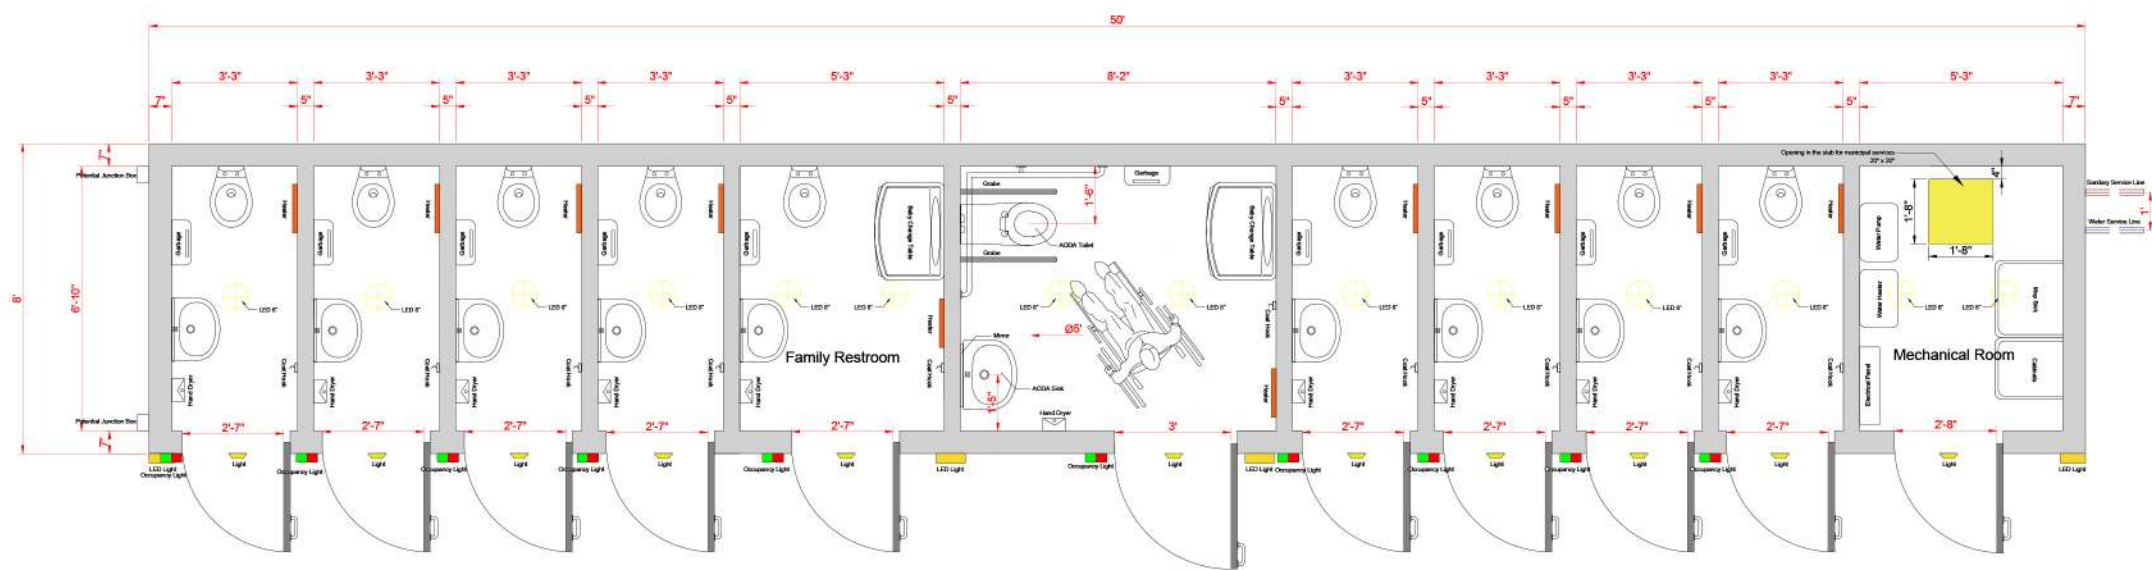

Exterior V.

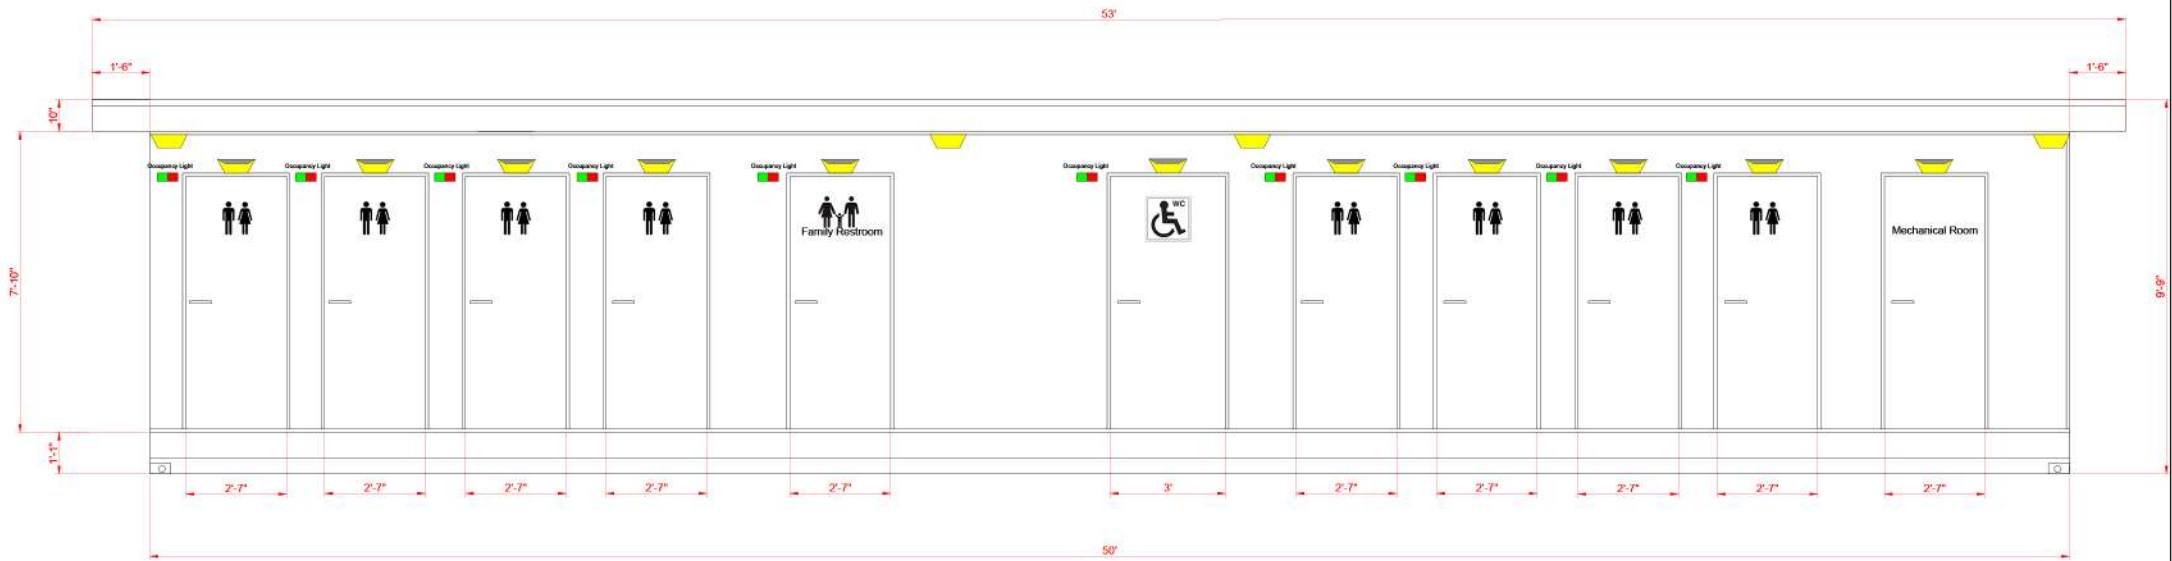